


1. ENTRADA
2. SALA
3. COZINHA
4. ARRUMOS
5. WC
6. CORREDOR
7. SUITE
8. QUARTO DE BANHO
9. QUARTO DE VESTIR
10. PÁTIO COBERTO
11. PÁTIO
12. PISCINA
13. JARDIM
14. ESPELHO DE AGUA

- HALL
LIVING AND DINING ROOM
KITCHEN
STORAGE
WC
HALLWAY
SUITE
BATHROOM
DRESSING ROOM
COVERED TERRACE
TERRACE
SWIMMING POOL
GARDEN
WATER MIRROR

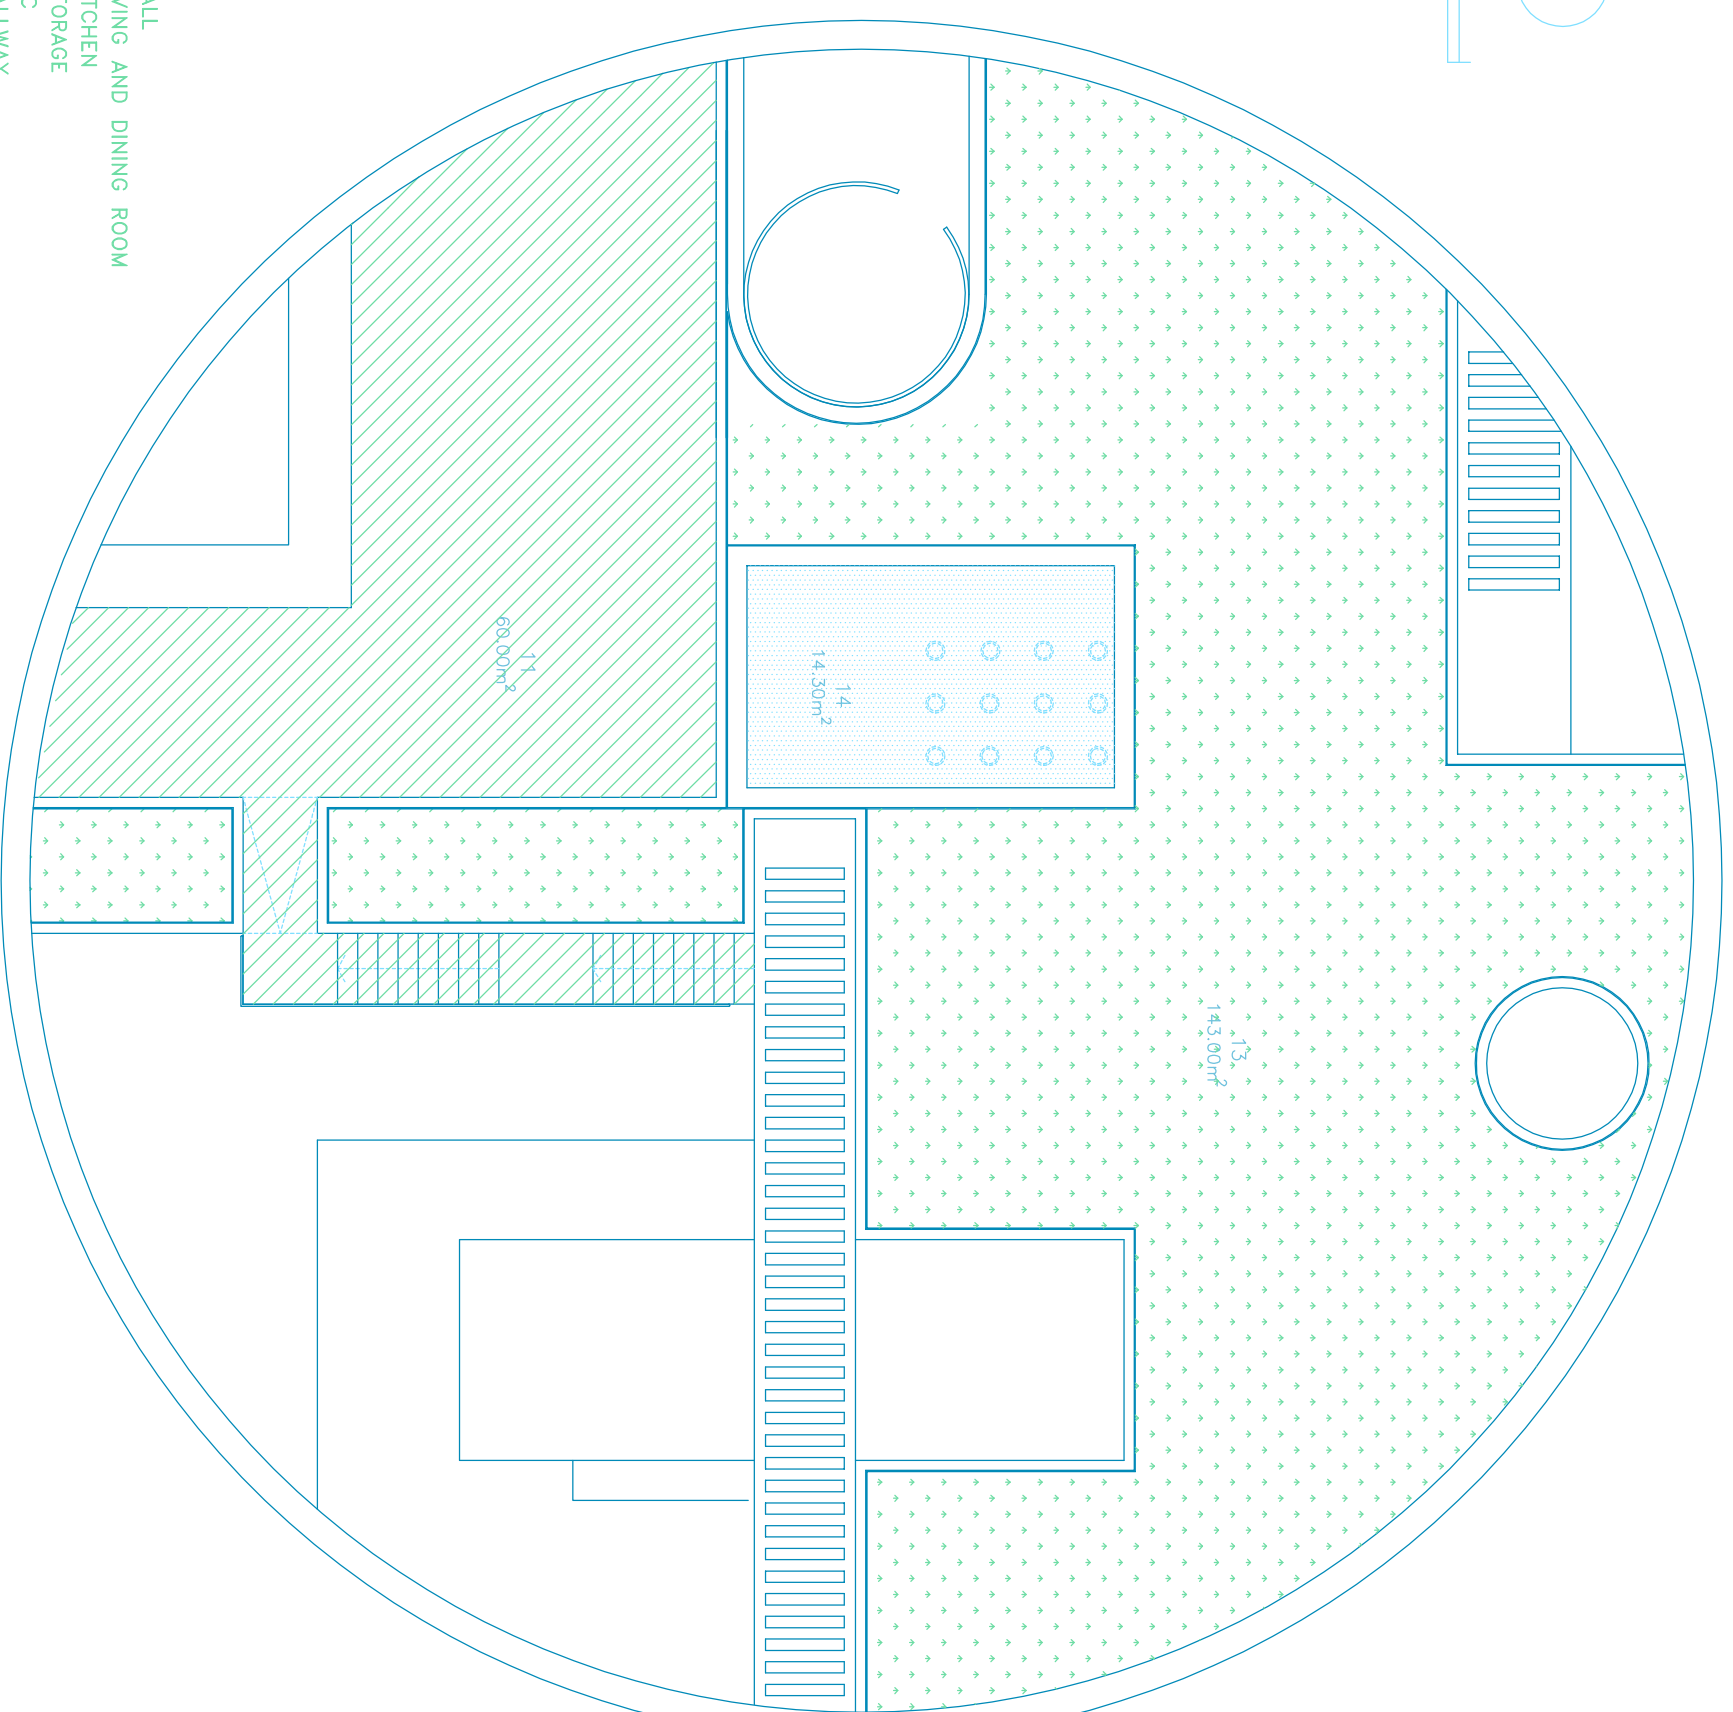

BOM SUCESSO
DESIGN RESORT, LEISURE, GOLF & SPA
ÓBIDOS | PORTUGAL
All in One

PROJECTO DE / PROJECT BY
GRÇA DIAS
ARQP
ARQP **EGAS VIEIRA**
PROMOTOR / DEVELOPER
ACORDO SGPS, SA.

ZONA 10 GD/EV

LOTENº / LOT Nº 333/336/337/340/341/344

TIPOLOGIA / DESCRIPTION T4

ÁREA PRIVATIVA / PRIVATE AREA 683,00m²

- * Planta de arquitectura ainda não compatibilizada com os projetos de especialidades e de execução.
- * Todas as edificações têm obrigatoriamente cobertura vegetal.
- * Piscinas e arranjos exteriores não estão incluídos.
- * Cozinhas equipadas com os principais electrodomésticos.
- * Todos os casas equipados com aquecimento central e infraestruturas para ar condicionado.
- * Architectural plan not yet adapted to engineering and executive plans.
- * All the buildings have roof gardens.
- * Swimming pools and exterior arrangements are not included.
- * Kitchens equipped with the main household appliances.
- * All the houses include central heating and infrastructure for air conditioning.

LOCALIZAÇÃO / LOCATION

